



ELEVATION K

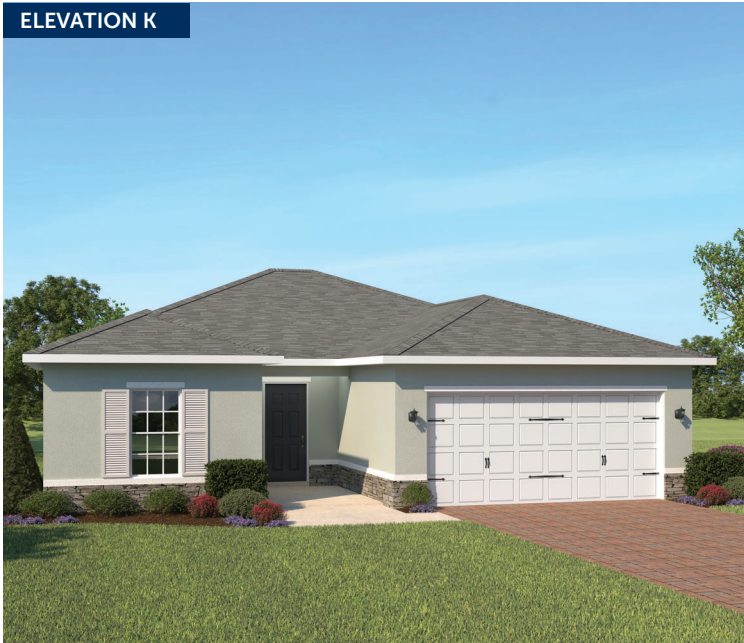

ELEVATION B



ELEVATION L

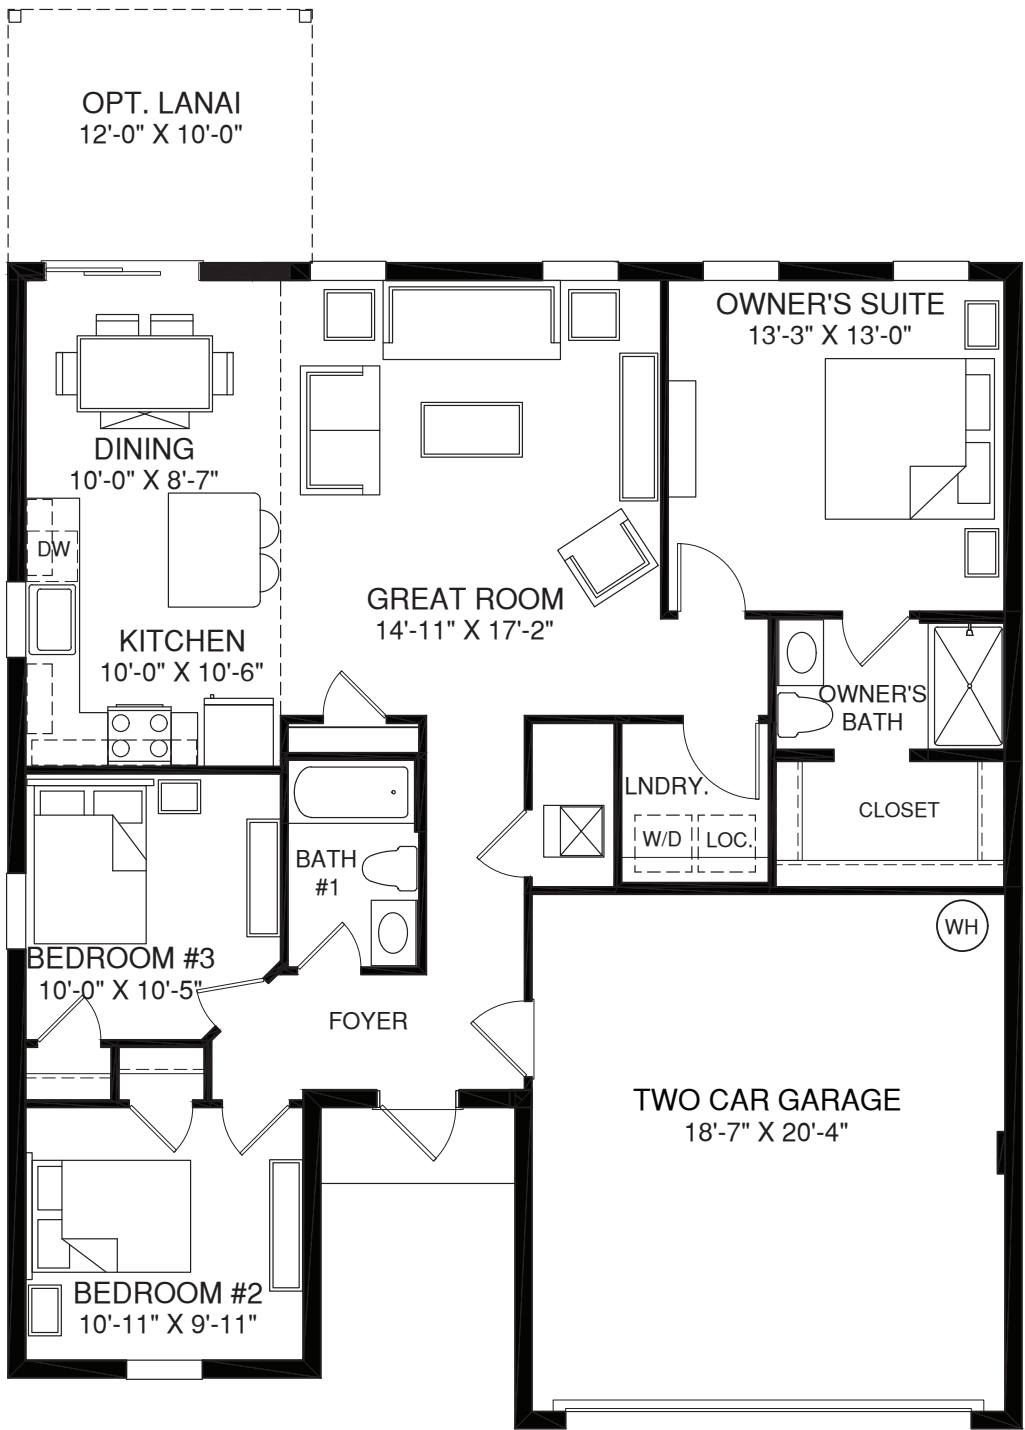

MAIN LEVEL