


ELEVATION K



ELEVATION L

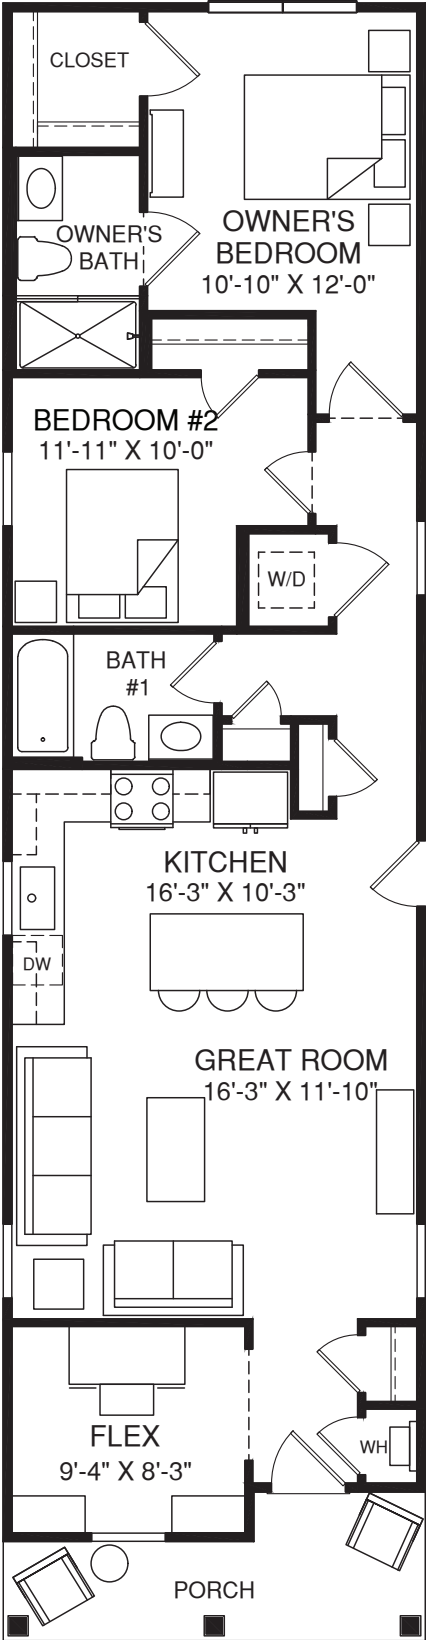

MAIN LEVEL